

GEOREFERENCIACION COORDENADAS EPOCA ACTUAL 2023.2

GEOGRAFICAS			GEOCENTRICAS			ORIGEN UNICO COLOMBIA					
Nombre	WGS84 Latitud	WGS84 Longitud	WGS84 H Elip. (m)	Nombre	X (m)	Y (m)	z (m)	Nombre	Grid Northing (m)	Grid Easting (m)	Elevación (m)
GPS1	4°45'48.26303"N	74°01'04.46248"W	2843.298	GPS1	1750898.866	-6113320.080	526354.104	GPS1	2084433.778	4887160.405	2843.298
GPS2	4°45'45.33904"N	74°01'03.86392"W	2832.149	GPS2	1750915.603	-6113311.496	526263.632	GPS2	2084343.992	4887178.707	2832.149
BOGA	4°38'19.26017"N	74°04'47.81865"W	2583.483	BOGA	1744517.121	-6116050.932	512581.180	BOGA	2070660.751	4880260.531	2583.483

**PARCELACION BUENOS AIRES
ALTOS DE SERREZUELA
TIBABITA / ZONA RURAL
BOGOTA DC**

MATRICULA INMOBILIARIA:
50N-622951

LINDEROS DE:
E.P. 868 DEL 16 - 04 - 82 NOTARIA 3

VENDEDOR:
JOSE LUIS DE JESUS JIMENE CORTES


PROPIETARIOS LOTE 15 MA:
LUIS ANTONIO SUAREZ
MARINA MOJICA DE SUAREZ

ESCRITURA PUBLICA:
3832 DEL 31 - 05 - 86 NOTARIA 27

PROPIETARIOS LOTE 17 MB:
ARTURO MOJICA CASTRO
MARIA SILDANA CAMACHO DE MOJICA

ESCRITURA PUBLICA:
1730 DEL 25 - 03 - 86 NOTARIA 27

LOCALIZACION

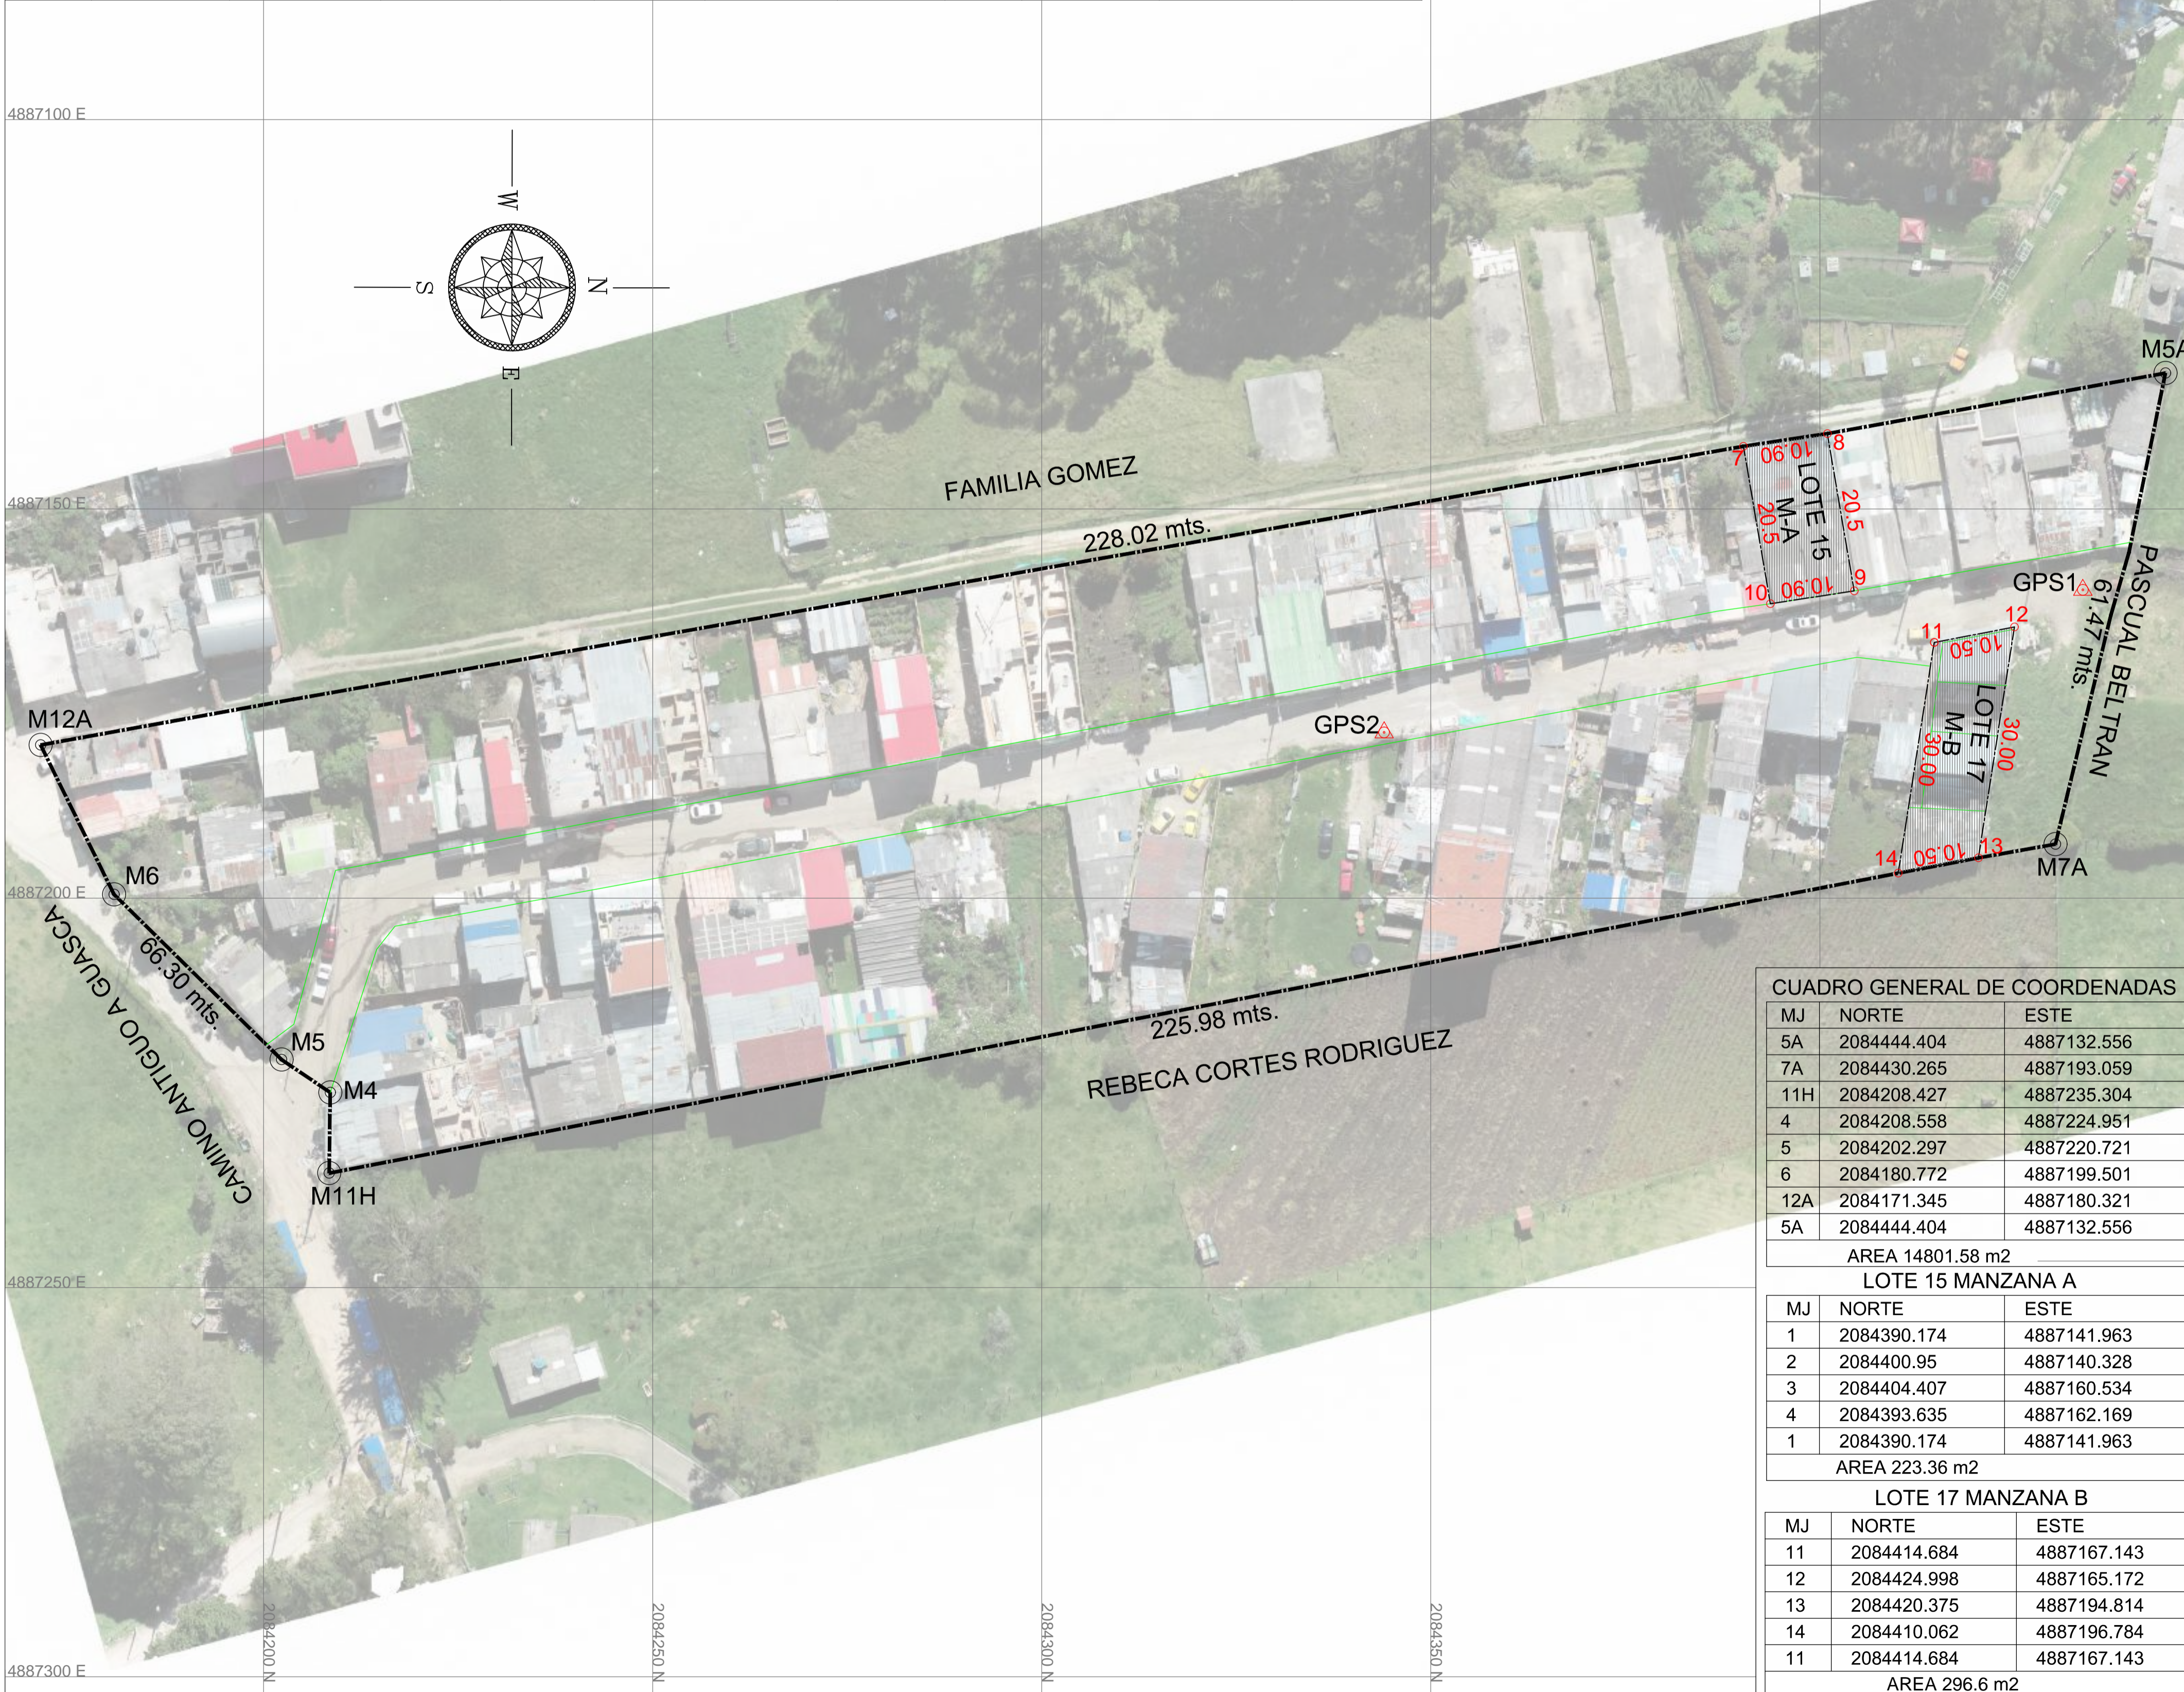

CUADRO GENERAL DE COORDENADAS

MJ	NORTE	ESTE
5A	2084444.404	4887132.556
7A	2084430.265	4887193.059
11H	2084208.427	4887235.304
4	2084208.558	4887224.951
5	2084202.297	4887220.721
6	2084180.772	4887199.501
12A	2084171.345	4887180.321
5A	2084444.404	4887132.556

AREA 14801.58 m2

LOTE 15 MANZANA A

MJ	NORTE	ESTE
1	2084390.174	4887141.963
2	2084400.95	4887140.328
3	2084404.407	4887160.534
4	2084393.635	4887162.169
1	2084390.174	4887141.963

AREA 223.36 m2

LOTE 17 MANZANA B

MJ	NORTE	ESTE
11	2084414.684	4887167.143
12	2084424.998	4887165.172
13	2084420.375	4887194.814
14	2084410.062	4887196.784
11	2084414.684	4887167.143

AREA 296.6 m2

LEVANTAMIENTO TOPOGRAFICO
GEOREFERENCIACION

CONVENCIONES

- LINDERO
- PARAMENTO
- VIAS
- M1 MOJON
- GPS1 GEOREFERENCIACION

Gina Morales
Mat. 01-15696 CNPT
Cel. 312558551

ESCALA:
500

FECHA:
30-08-2023